

**GLENBROOK HIGH SCHOOLS  
District Business Office**

**TO: Dr. Mike Riggle  
Hillary Siena**

**FROM: Kimberly Ptak**

**DATE: April 25, 2011**

**RE: DISCUSSION/ACTION: CAPITAL OUTLAY REQUEST: GBN  
FIELDHOUSE BASKETBALL BASKETS**

**RECOMMENDATION**

It is recommended that the Board of Education approve the purchase of 12 basketball baskets for the GBN fieldhouse at an estimated price of \$50,000, as well as approve \$8,000 of associated electrical work. It is further recommended that the Board of Education approve this expenditure as part of GBN's FY 12/13 capital outlay, meaning, the district will pay the expenditure this summer and then deduct the cost from GBN's FY 12/13 building allocation. If this is approved, a bid will be conducted and bid results will be shared with the Board at the May 16, 2011 board meeting.

**BACKGROUND**

The fieldhouse at GBN has three courts in the center of the running track. Each court currently has 2 end baskets for basketball, making a total of 6 baskets. In order to most effectively use the fieldhouse for basketball for individualized shooting and skill development drills for multiple teams, the ideal layout would have a total of 18 baskets. This layout essentially creates a total of six ½ courts or six baskets per court, which would mirror the layout GBS will have with its new fieldhouse floor. This also ensures equity and consistency of basketball courts used for both practices and PE at GBN. See attached drawing.

This project was briefly discussed at the March 8, 2011 facility meeting. The baskets were planned to be part of GBN's FY 12/13 capital outlay list, however, since there is significant work occurring in the fieldhouse this summer (new floor, new translucent panel system, painting of walls and ceiling) it makes sense for the work to be done this summer as opposed to the following summer.



ARCON  
 1000 West Lake Ave.  
 Glenbrook, IL 60025  
 Phone: 708.480.1000  
 Fax: 708.480.1001  
 Website: www.arcon.com

2011  
**LIFE SAFETY  
 & GENERAL  
 REMODELING  
 WORK**

41  
**GLENBROOK SOUTH**  
 4000 West Lake Ave.  
 Glenbrook, IL 60025  
**GLENBROOK NORTH**  
 3900 School Road  
 Northbrook, IL 60062  
**GLENN CAMPUS**  
 1000 School Road  
 Northbrook, IL 60062  
**GLENN OFFICE**  
 3875 N. Lake Ave.  
 Glenbrook, IL 60025

Met By  
**BOARD OF EDUCATION**  
 High School  
 Superintendent  
 3875 N. Lake Ave.  
 Glenbrook, IL 60025

**DOCUMENTS FOR BIDDING**

REVISIONS

No.	Date	By

Project Number  
**10125**  
 Issue Date  
 5/18/11  
 Drawn by  
 GMS  
 Checked by  
 GMS  
 Project Name  
**3875 N. LAKE AVE. & 3900  
 PALMER PLANS**  
 Sheet Number


**A1.8**

**NEW CONSTR. SCOPE OF WORK NOTES SHT A1.8**

1. REFER TO ALL OTHER DRAWINGS FOR ALL NOTES AND CONDITIONS.
2. ALL WORK SHALL BE IN ACCORDANCE WITH THE LATEST EDITIONS OF THE IBC AND ALL APPLICABLE CODES AND REGULATIONS.
**ROOM INDEX**

Room No.	Room Name
101	CLASSROOM
102	CLASSROOM
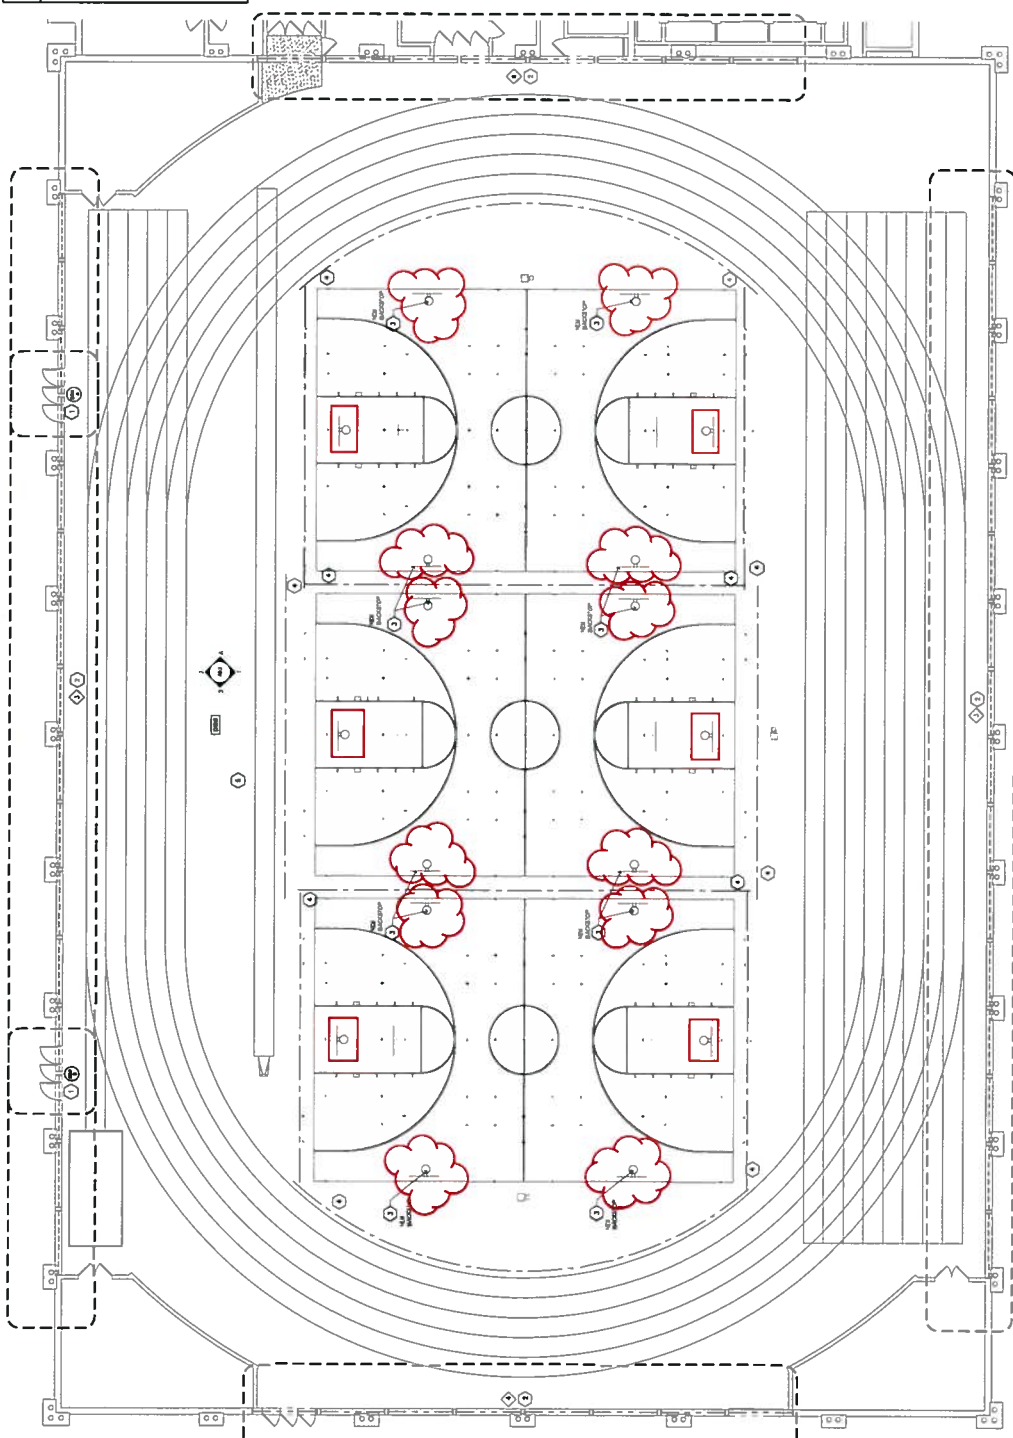

**KEY PLAN**  
 GLENBROOK SOUTH NORTH

**1 PARTIAL FIRST FLOOR PLAN - NEW WORK  
 GLENBROOK NORTH**

THESE DOCUMENTS ARE THE PROPERTY OF ARCON. ANY REPRODUCTION OR TRANSMISSION OF ANY PART OF THESE DOCUMENTS WITHOUT THE WRITTEN PERMISSION OF ARCON IS STRICTLY PROHIBITED. ARCON ASSUMES NO LIABILITY FOR ANY DAMAGE, LOSS, OR INJURY CAUSED BY THE USE OF THESE DOCUMENTS. 