


DRAFT

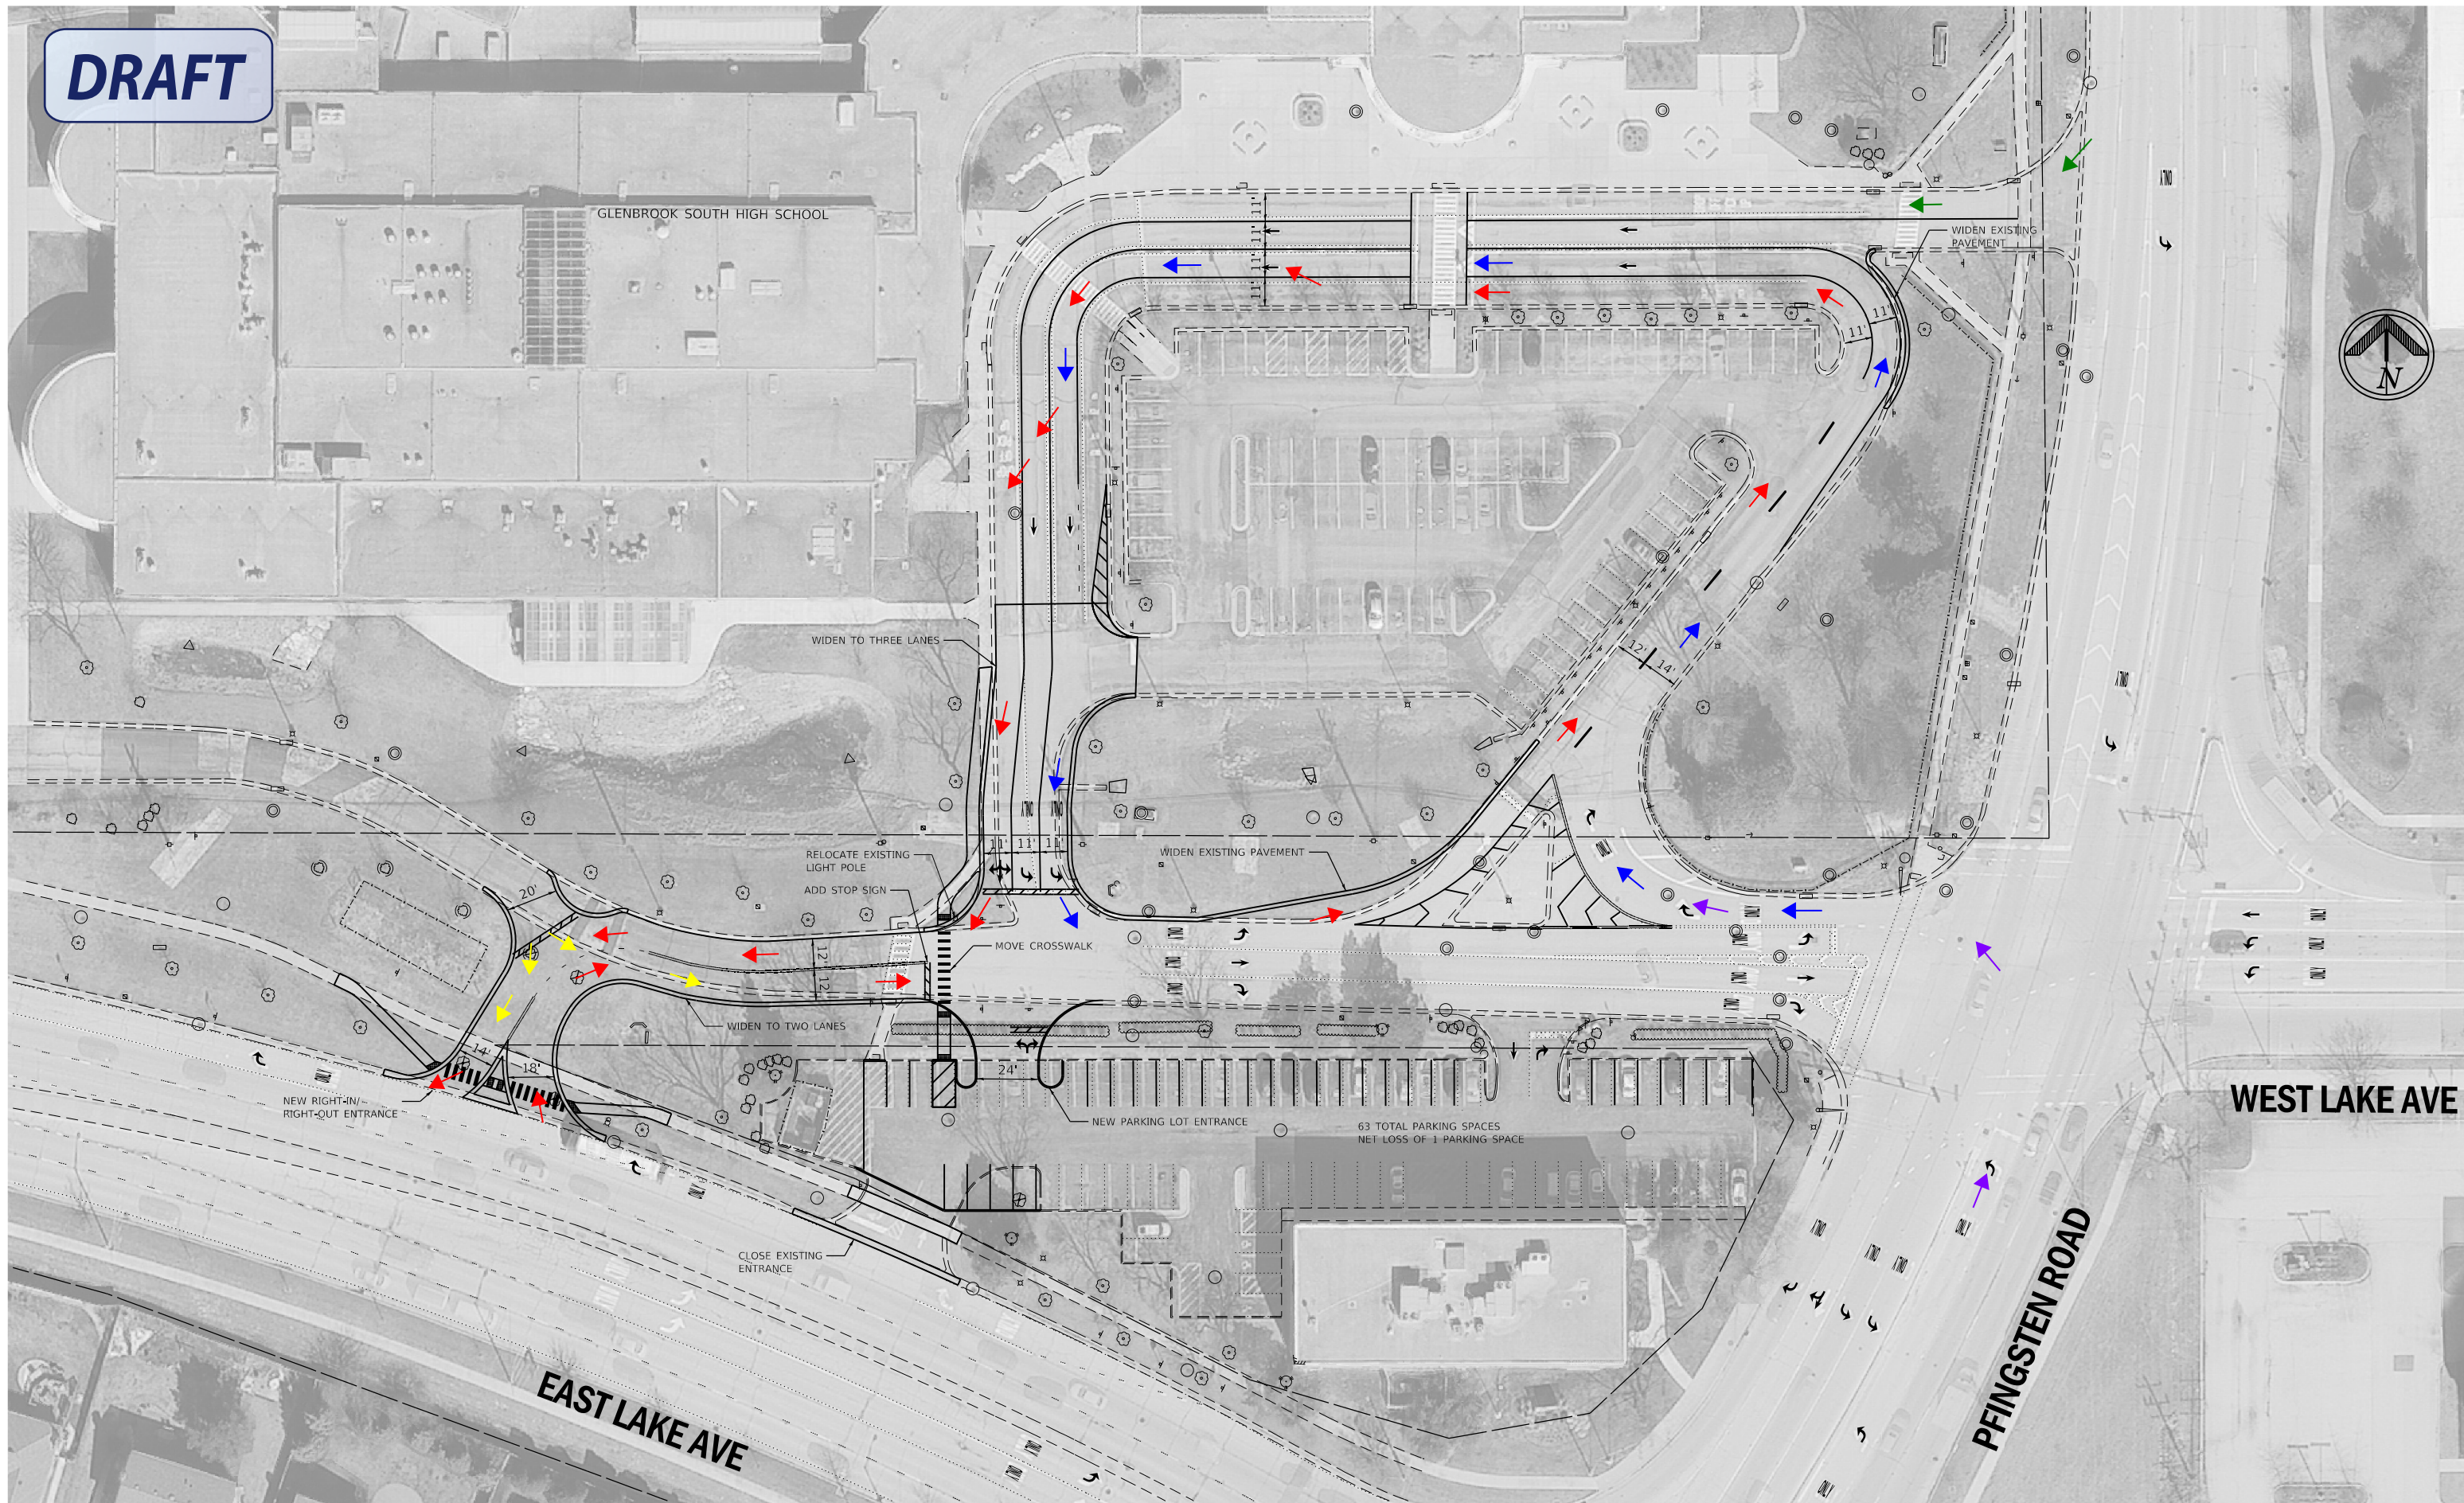

STATE OF ILLINOIS - PROFESSIONAL DESIGN FIRMPLOT/VP/AS
 LICENSE NO. 184-080121 - EXPIRES 4/30/2023 #P/ENT/BLAS
 #PLOT/EDBY/S #DATES #TIME\$

CAPITAL PROJECTS DIVISION

DISCLAIMER
 The attached files contain information for the exclusive use of the individual or entity to whom they are addressed and may contain information that is proprietary, privileged, confidential and/or exempt from disclosure. The addressee must protect any and all proprietary, privileged, confidential and/or exempt information from disclosure. Any unauthorized use, misuse or sharing of data is a violation of applicable copyright laws. The Village makes no warranty or other representation regarding the use of the attached files for any purpose other than that for which they are originally transmitted.



**GLENBROOK SOUTH HIGH SCHOOL
 EXISTING AND PROPOSED ROAD PLAN
 GLENBROOK SOUTH HIGH SCHOOL**

REVISIONS			
NO.	DATE	DESCRIPTION	APPROVED

DESIGNED BY: S.A.M.
 DATE: \$DATE
 DRAWN BY: M.A.C.
 DATE: \$DATE
 CHECKED BY: T.L.H.
 DATE: \$DATE

APPROVED BY:
 DATE: \$DATE
 PROJECT MANAGER:
 T.L.H.
 SCALE: 1" = 30'

COUNTY: COOK
 PROJECT: EXX-XXX

SHEET NUMBER: \$EX1
 OF \$TOTSHEETS